

FINISH SCHEDULE

Alibaba's Kitchen Inc.

12923 S. Budlong Ave., Gardena CA 90267

Plan Check No: _____ / _____ / _____ - _____ / _____ / _____

Room Name Floor Plan / Rooms	Floors	Base Coving	Walls	Ceiling
1. Storage	Smooth ceramic tile	4" ceramic tile	Gypsum board; smooth; Matt paint, White	Drop ceiling 96" heights; vinyl faced panel; smooth; white
2. Storage	Sealed smooth concrete	6" ceramic tile	Gypsum board; smooth; Matt paint, White	Drop ceiling 96" heights; vinyl faced panel; smooth; white
3. Lunchroom	Sealed smooth concrete	6" ceramic tile	Gypsum board; smooth; White semi-gloss paint	Drop ceiling 96" heights; vinyl faced panel; smooth; white
4. Mop Sink/Janitorial	Sealed smooth concrete	6" ceramic tile	Fiberglass Reinforced Panel (FRP); white	96" heights Gypsum board; White semi-gloss paint
5. Ladies	Sealed smooth concrete	6" ceramic tile	Gypsum board; smooth; White semi-gloss paint	96" heights Gypsum board; White semi-gloss paint
6. Men	Sealed smooth concrete	6" ceramic tile	Gypsum board; smooth; White semi-gloss paint	96" heights Gypsum board; White semi-gloss paint
7. Electrical	Sealed smooth concrete	6" ceramic tile	Gypsum board; smooth; White semi-gloss paint	Not Finish / Open to attic
8. Cooler 1	Sealed smooth concrete	Smooth stainless steel	Smooth stainless steel	108" heights Smooth stainless steel
9. Utensils Washing	Sealed smooth concrete	6" ceramic tile	Fiberglass Reinforced Panel (FRP); white	96" heights Gypsum board; White semi-gloss paint
10. Packing Area	Sealed smooth concrete	6" ceramic tile	Fiberglass Reinforced Panel (FRP); white	108" heights Drop ceiling; vinyl faced panel; smooth; white

FINISH SCHEDULE

Alibaba's Kitchen Inc.

12923 S. Budlong Ave., Gardena CA 90267

Plan Check No: _____ / _____ / _____ - _____ / _____ / _____


Room Name Floor Plan / Rooms	Floors	Base Coving	Walls	Ceiling
11. Cooler 2	Sealed smooth concrete Name of sealer	Smooth stainless steel	Smooth stainless steel	104" heights Smooth stainless steel
12. Storage A	Sealed smooth concrete	6" ceramic tile	Gypsum board; smooth; White semi-gloss paint	96" heights Gypsum board; White semi-gloss paint
13. Storage B	Sealed smooth concrete	6" ceramic tile	Gypsum board; smooth; White semi-gloss paint	96" heights Gypsum board; White semi-gloss paint
14. Cooking	Sealed smooth concrete	6" ceramic tile	Fiberglass Reinforced Panel (FRP); white	144" heights Gypsum board; White semi-gloss paint
15. Freezer	Smooth stainless steel	Smooth stainless steel	Smooth stainless steel	105" heights Smooth stainless steel
16. Shipping	Sealed smooth concrete	6" ceramic tile	Fiberglass Reinforced Panel (FRP); white	108" heights Drop ceiling; vinyl faced panel; smooth; white
17. Hallways	Sealed smooth concrete	6" ceramic tile	Fiberglass Reinforced Panel (FRP); white	96" heights Gypsum board; White semi-gloss paint
18. Filling Area	Sealed smooth concrete	6" ceramic tile	Fiberglass Reinforced Panel (FRP); white	96" heights Gypsum board; White semi-gloss paint
19. Boxing Area	Sealed smooth concrete	6" ceramic tile	Fiberglass Reinforced Panel (FRP); white	108" heights Drop ceiling; vinyl faced panel; smooth; white

FINISH SCHEDULE

Alibaba's Kitchen Inc.

12923 S. Budlong Ave., Gardena CA 90267

Plan Check No: _____ / _____ / _____ - _____ / _____ / _____

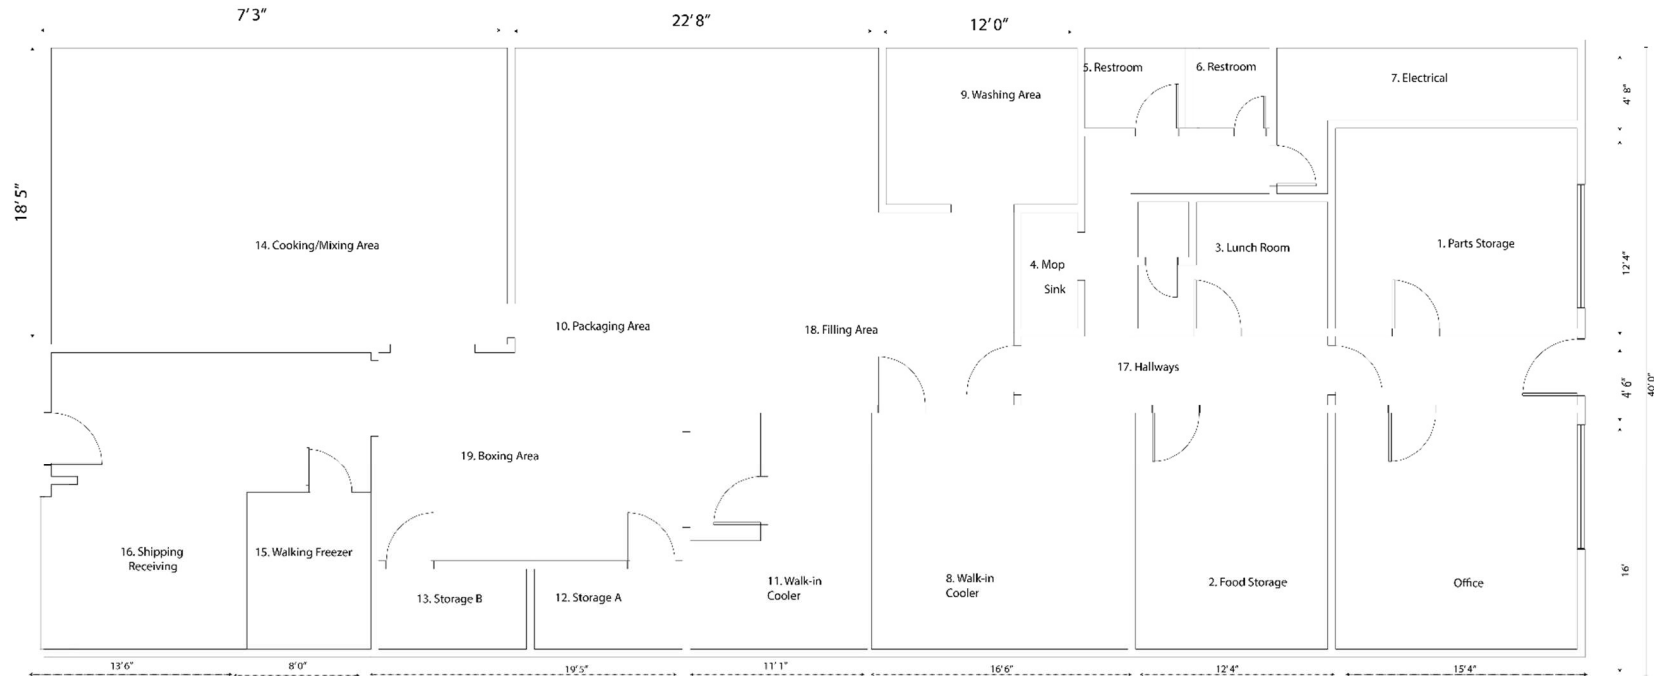

Finish Schedule

Room Name	Floors	Base Ceiling	Walls	Ceiling
1. Storage	Sealco smooth concrete	6" ceramic tile	Gypsum board, smooth; Mar. paint, White	Drop ceiling 90" heights; vinyl faced panel; smooth; white
2. Storage	Sealco smooth concrete	6" ceramic tile	Gypsum board, smooth; Mar. paint, White	Drop ceiling 90" heights; vinyl faced panel; smooth; white
3. Lunchroom	Sealco smooth concrete	6" ceramic tile	Gypsum board, smooth; White semi gloss paint	Drop ceiling 90" heights; vinyl faced panel; smooth; white
5. Ladies	Sealco smooth concrete	6" ceramic tile	Gypsum board, smooth; White semi-gloss paint	90" heights Gypsum board; White semi-gloss paint
6. Men	Sealco smooth concrete	6" ceramic tile	Gypsum board, smooth; White semi-gloss paint	90" heights Gypsum board; White semi-gloss paint
8. Cooler 1	Sealco smooth concrete	Smooth stainless steel	Smooth stainless steel	108" heights Smooth stainless steel
9. Utility/Washing	Sealco smooth concrete	6" ceramic tile	Fiberglass Reinforced Panel (FRP); white	90" heights Gypsum board; White semi-gloss paint
10. Packaging Area	Sealco smooth concrete	6" ceramic tile	Fiberglass Reinforced Panel (FRP); white	108" heights Drop ceiling; vinyl faced panel; smooth; white
11. Cooler 2	Sealco smooth concrete	Smooth stainless steel	Smooth stainless steel	104" heights Smooth stainless steel
12. Storage A	Sealco smooth concrete	6" ceramic tile	Gypsum board, smooth; White semi gloss paint	90" heights Gypsum board; White semi gloss paint
13. Storage B	Sealco smooth concrete	6" ceramic tile	Gypsum board, smooth; White semi-gloss paint	90" heights Gypsum board; White semi-gloss paint
14. Cooking	Sealco smooth concrete	6" ceramic tile	Fiberglass Reinforced Panel (FRP); white	144" heights Gypsum board; White semi-gloss paint
15. Freezer	Sealco smooth concrete	Smooth stainless steel	Smooth stainless steel	120" heights Smooth stainless steel
16. Shipping	Sealco smooth concrete	6" ceramic tile	Fiberglass Reinforced Panel (FRP); white	108" heights Drop ceiling; vinyl faced panel; smooth; white
17. Hallways	Sealco smooth concrete	6" ceramic tile	Fiberglass Reinforced Panel (FRP); white	90" heights Gypsum board; White semi-gloss paint
18. Filling Area	Sealco smooth concrete	6" ceramic tile	Fiberglass Reinforced Panel (FRP); white	90" heights Gypsum board; White semi-gloss paint
19. Boxing Area	Sealco smooth concrete	6" ceramic tile	Fiberglass Reinforced Panel (FRP); white	108" heights Drop ceiling; vinyl faced panel; smooth; white

Floor Plan / **Finish Schedule**
Scale 1/4" = 1'
Page 1

Alibaba's Kitchen Inc.
12923 S. Budlong Ave., Gardena, CA 90247
714-280-6488
Ali@homafood.com

Window 
Rollup Door 